


ELEVATION

SECTION

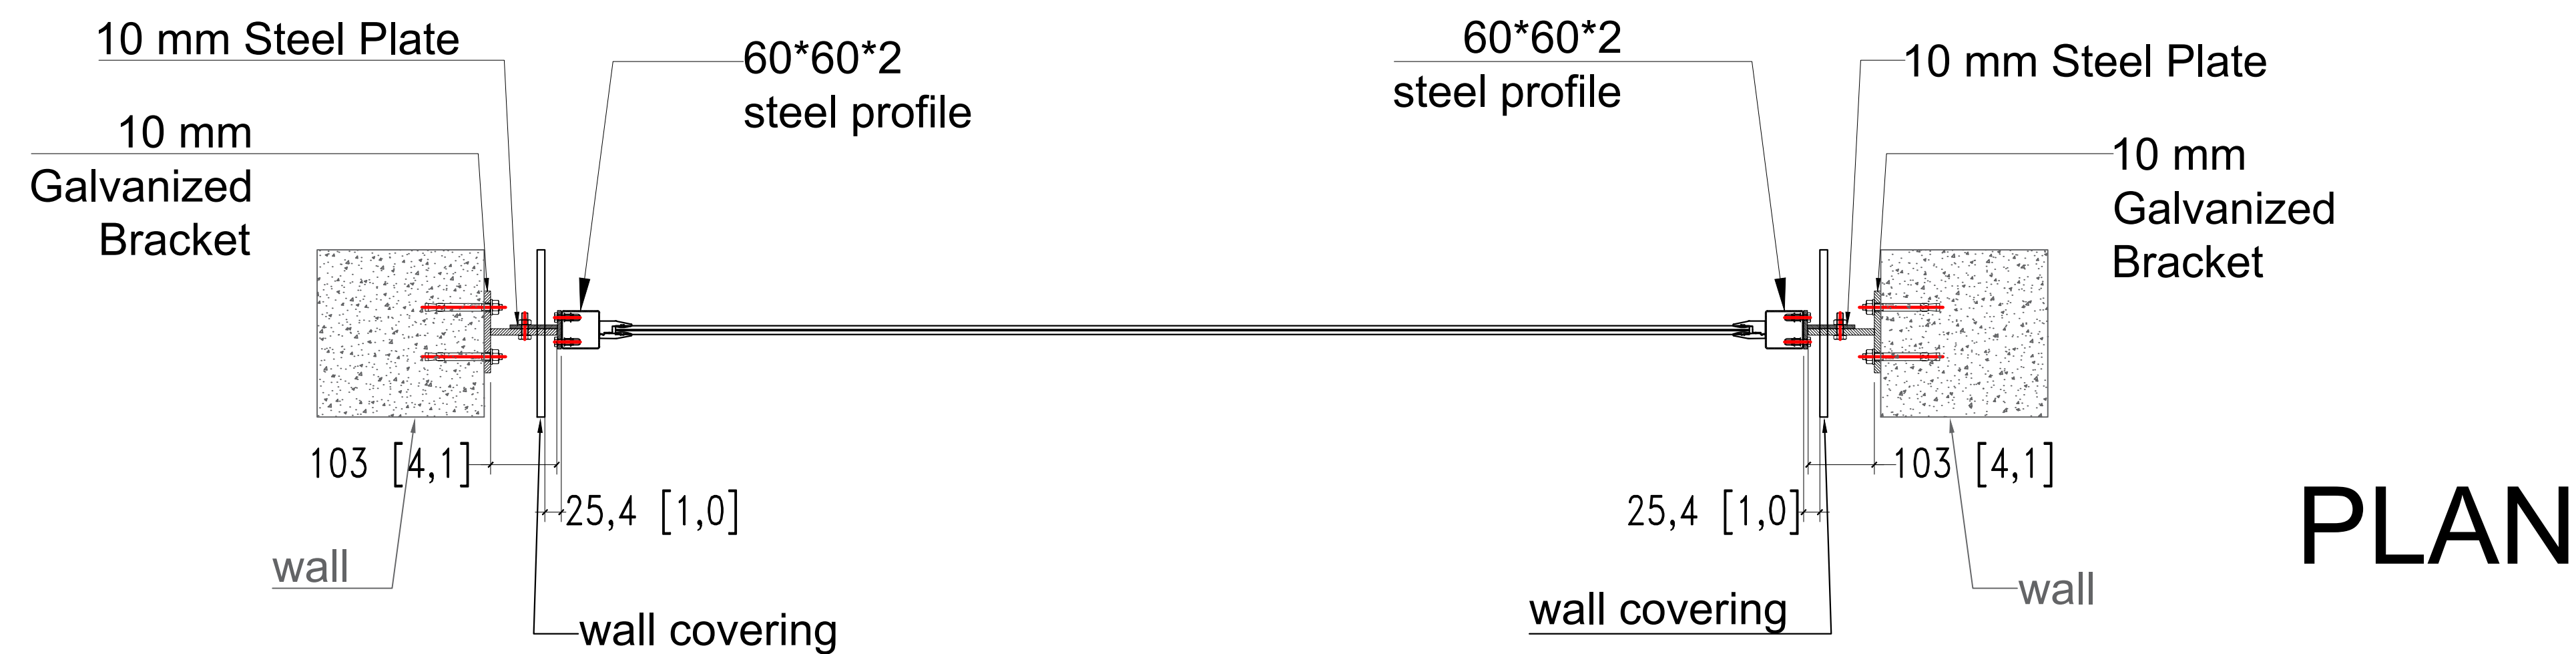

PLAN

PROJECT TITLE Glass Railings-
Lateral connection

SHEET TITLE
Shop Drawings

DRAWING BY
Paula Combariza

DATE
Aug/14/20

SET	SHEET NO.
SCALE N.F.S	GR-1