


SIDE VIEW


Total Façade Solutions Inc.
 748 Marine Dr
 North Vancouver, BC
 V7M 1H3

Phone: (778)729 1575
Fax: (604) 506 0505
Email:
 estimates@totalproject.ca
Website:
 www.totalfacadesolutions.com

PROJECT TITLE	
Staircase+Handrail	
SHEET TITLE	
Shop Drawings	
DRAWING BY	
Paula Combariza	
DATE	
Aug/14/20	
SET	SHEET NO.
SCALE	D1
N.F.S	

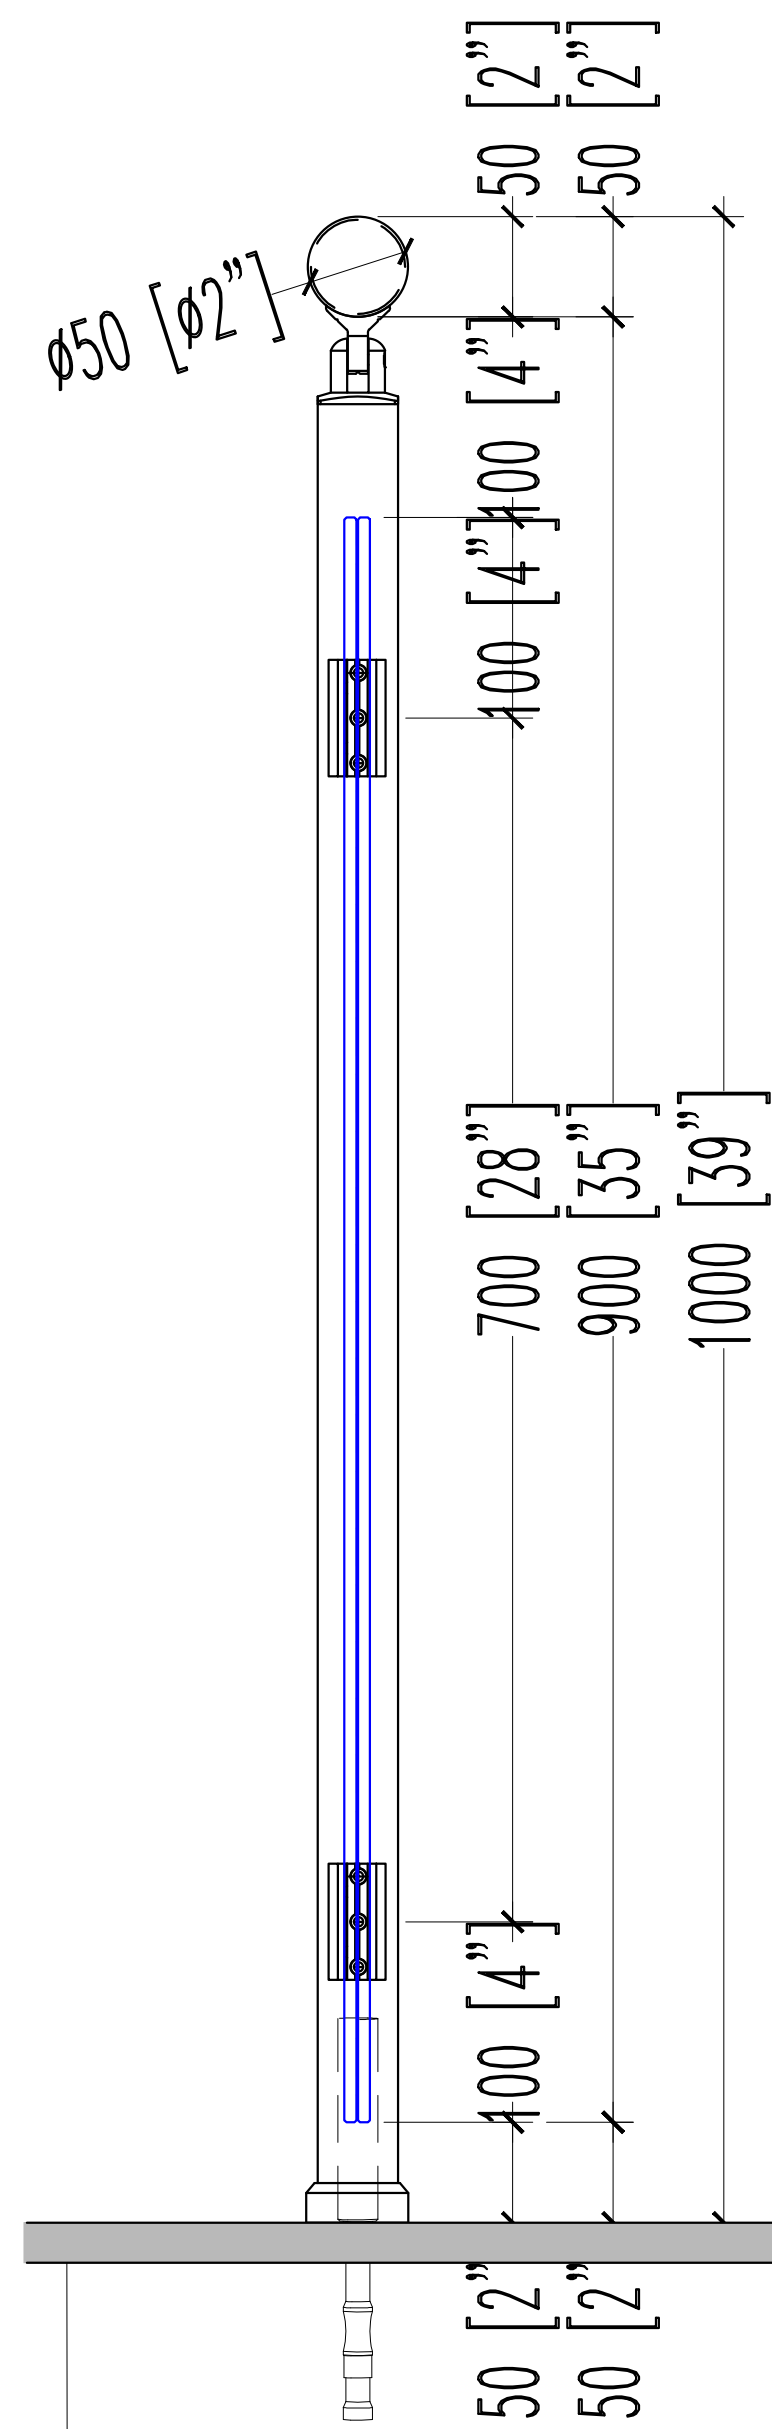

Ø50*2 mm
Aluminium pipe

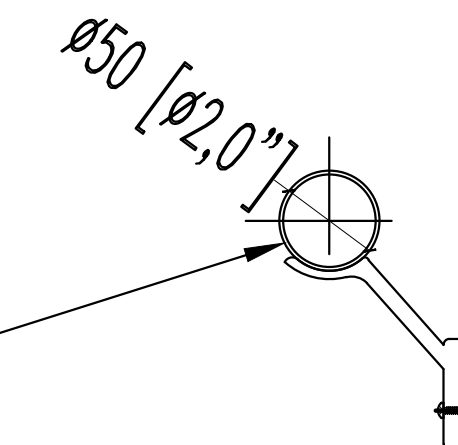

SECTION

Total Façade Solutions Inc.
748 Marine Dr
North Vancouver, BC
V7M 1H3
Phone: (778)729 1575
Fax: (604) 506 0505
Email:
estimates@totalproject.ca
Website:
www.totalfacadesolutions.com

PROJECT TITLE
Staircase+Handrail

SHEET TITLE
Shop Drawings

DRAWING BY
Paula Combariza





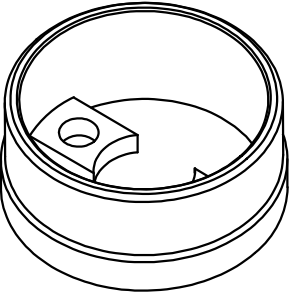
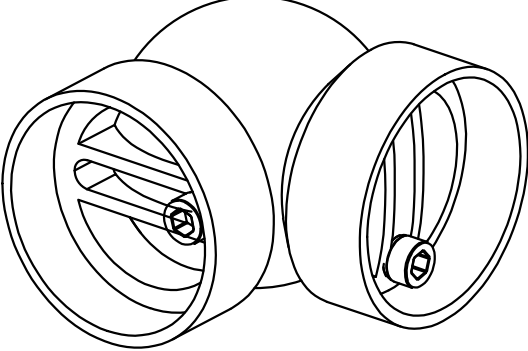
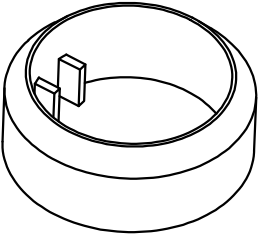
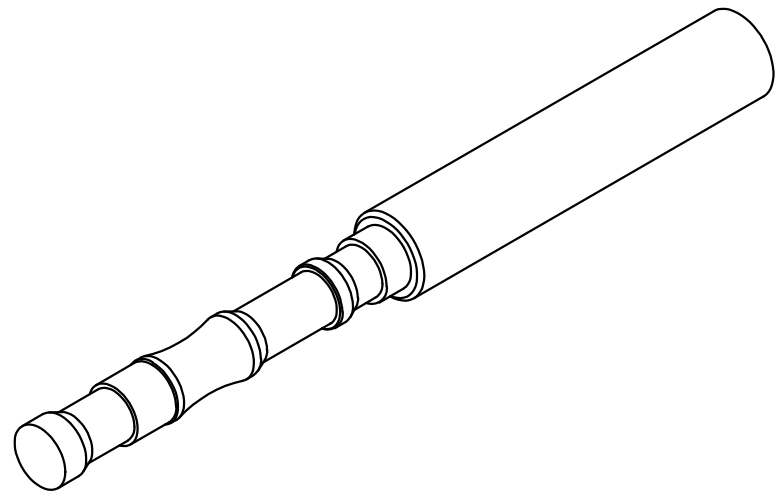
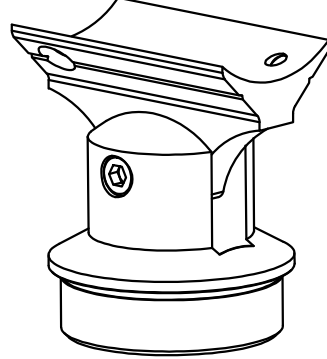
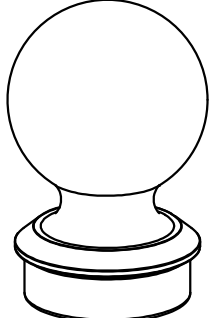
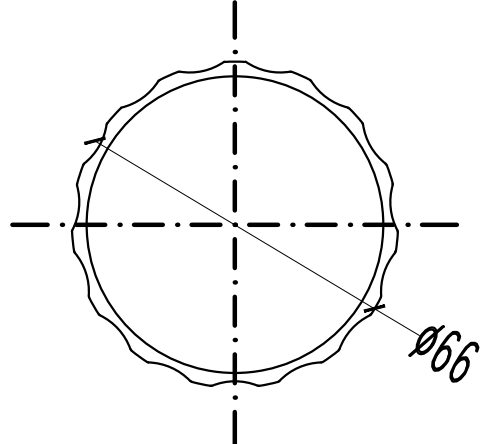
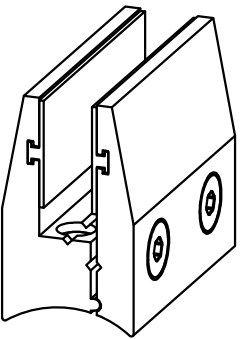
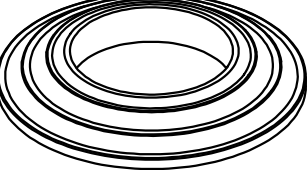
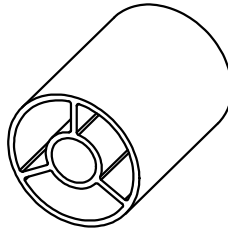
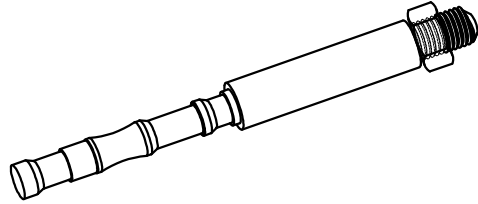
DATE
Aug/14/20



SET

SHEET NO.

SCALE
N.F.S

D2

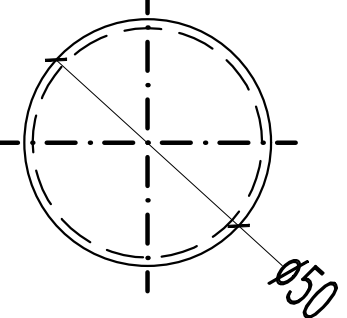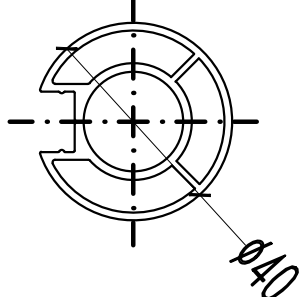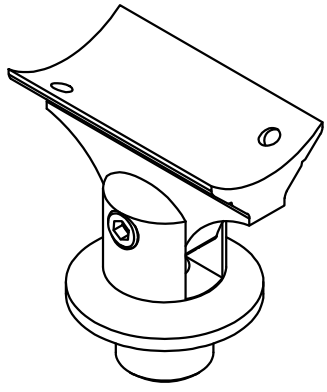

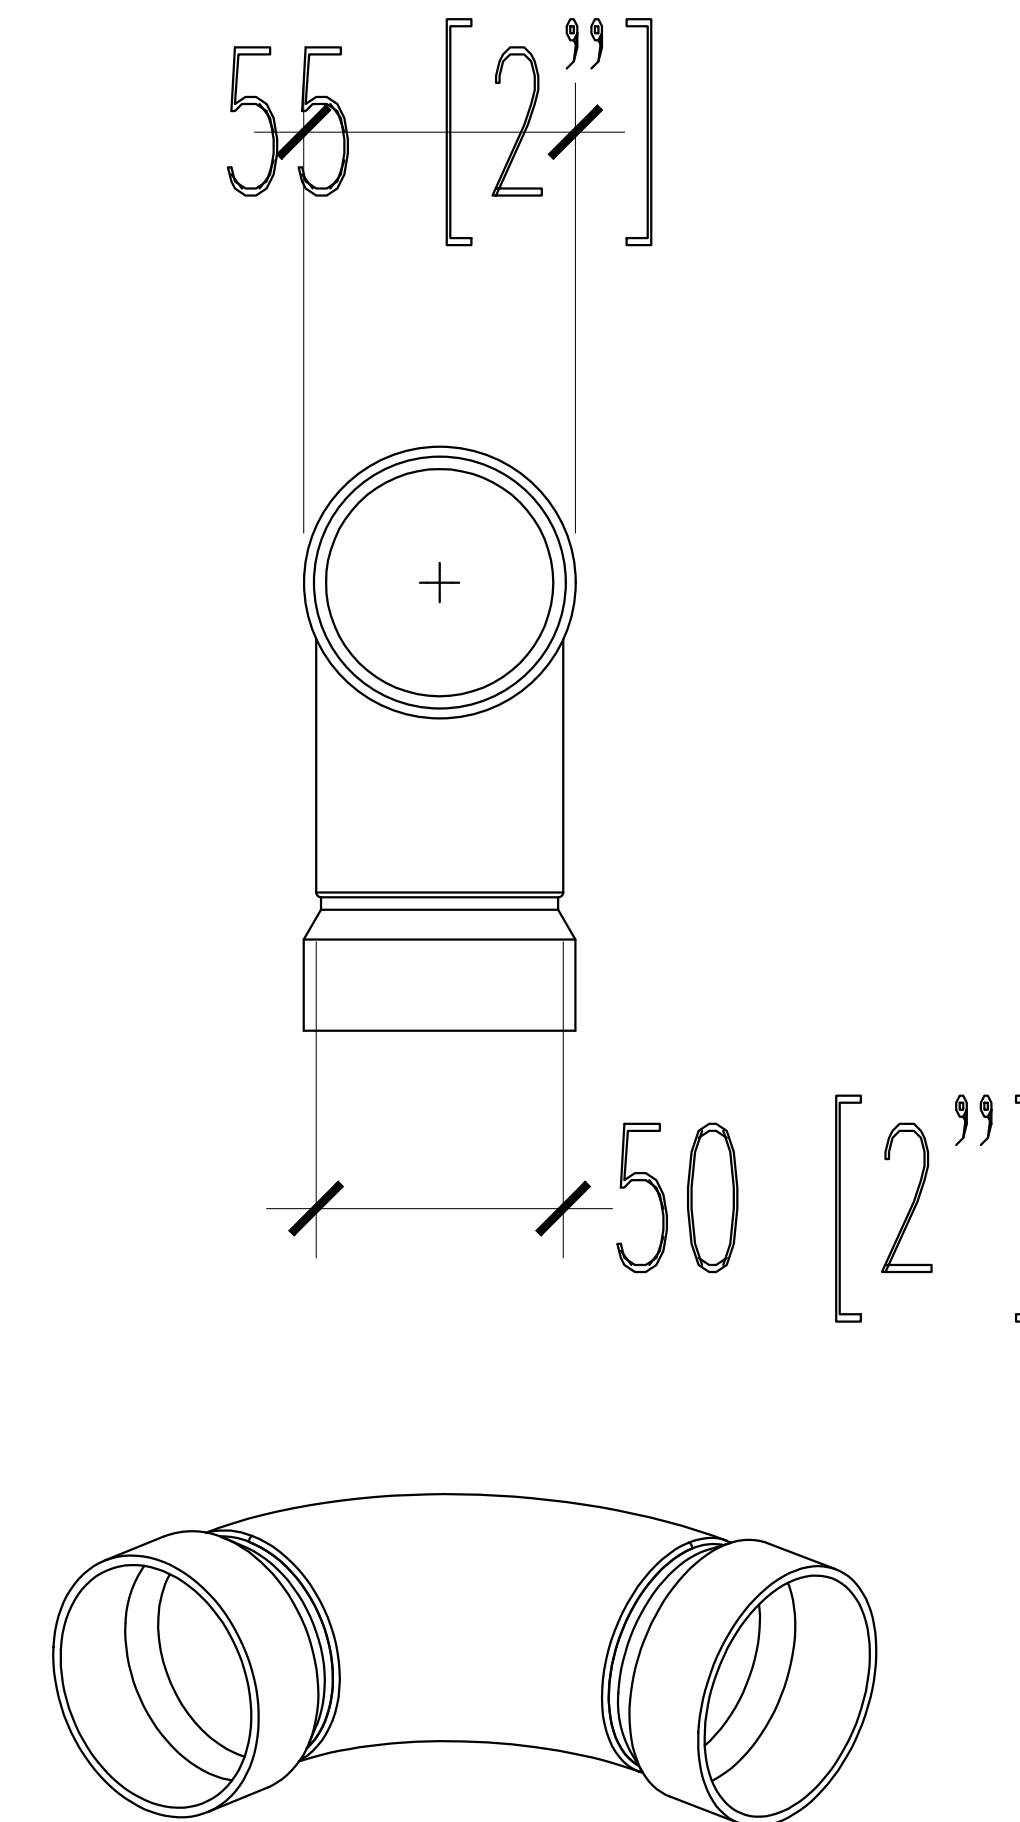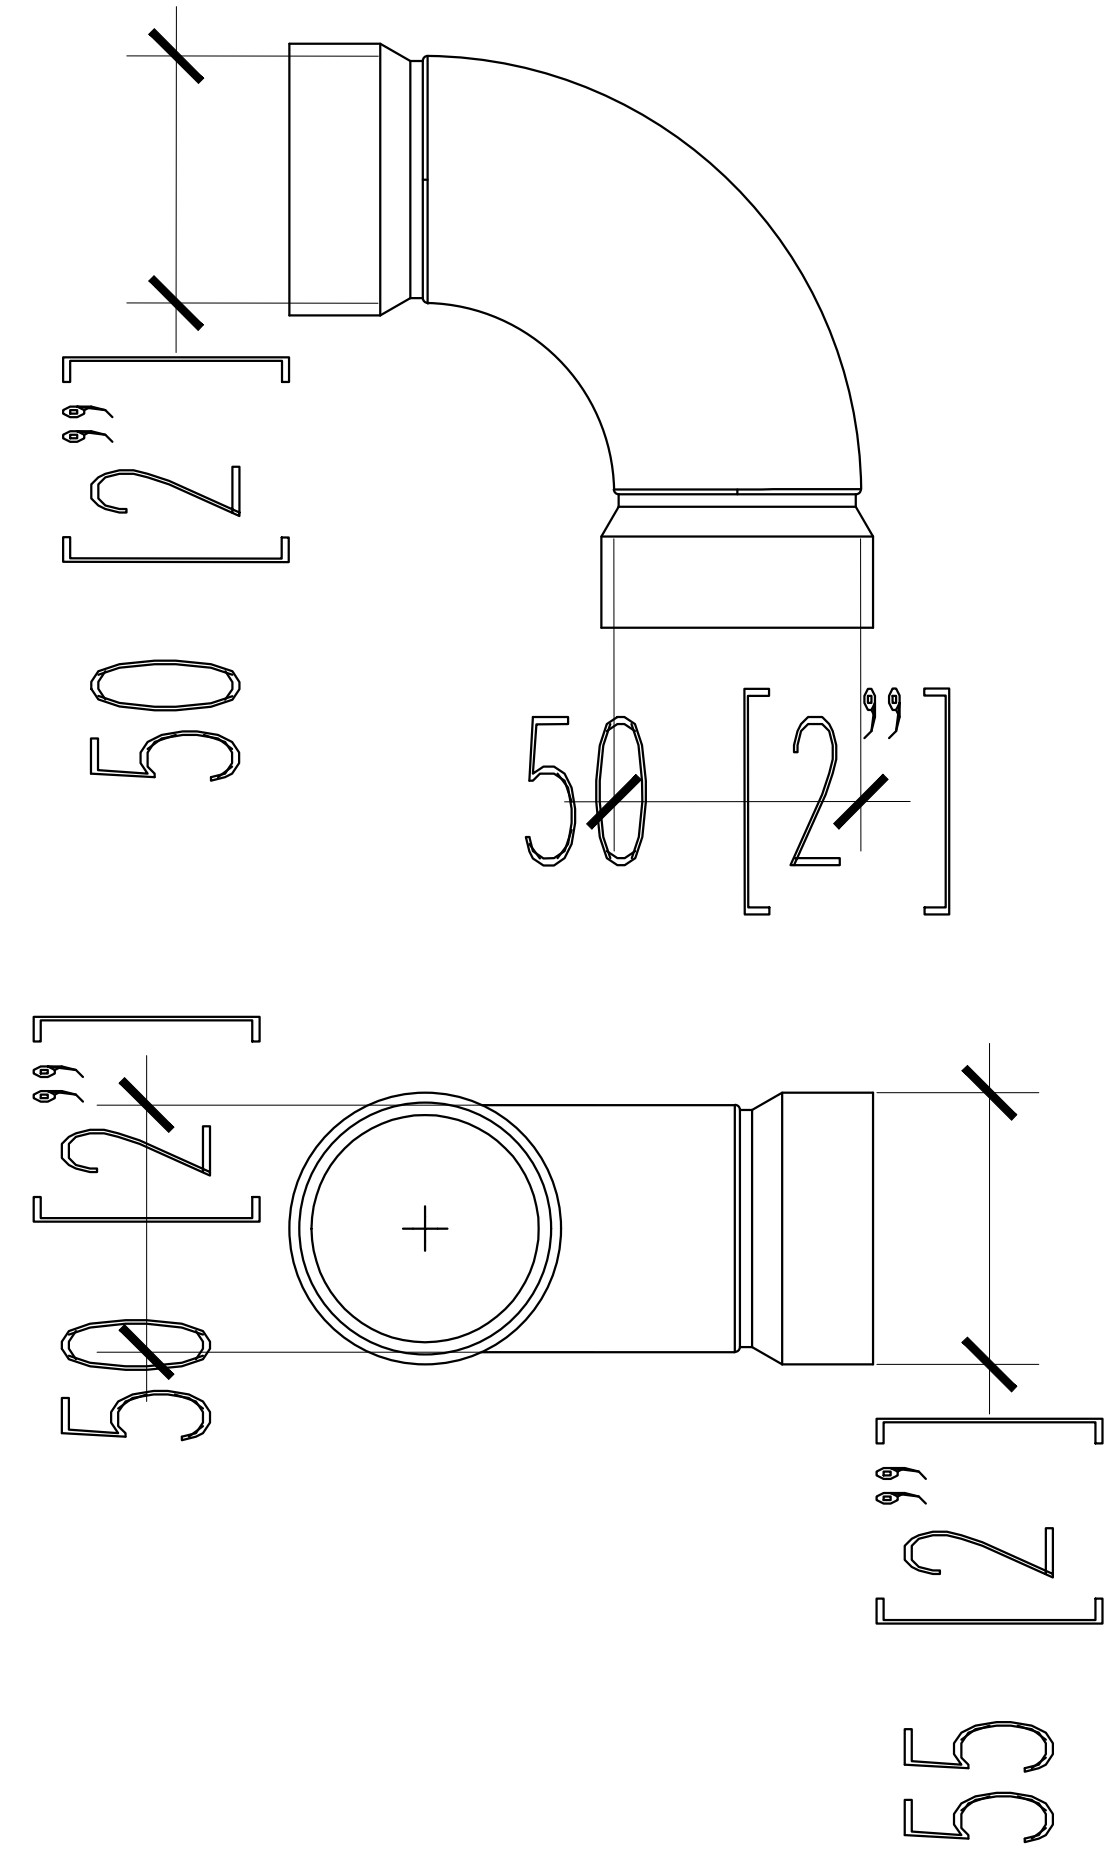Total Façade Solutions Inc.
 748 Marine Dr
 North Vancouver, BC
 V7M 1H3

Phone: (778)729 1575
Fax: (604) 506 0505
Email:
 estimates@totalproject.ca
Website:
 www.totalfacadesolutions.com

PROJECT TITLE
 Staircase+Handrail

SHEET TITLE
 Shop Drawings

DRAWING BY
 Paula Combariza
 DATE
 Aug/14/20

SET	SHEET NO.
SCALE N.F.S	D3