


Total Façade Solutions Inc.
748 Marine Dr
North Vancouver, BC
V7M 1H3

Phone: (778)729 1575
Fax: (604) 506 0505
Email: estimates@totalproject.ca
Website: www.totalfacadesolutions.com

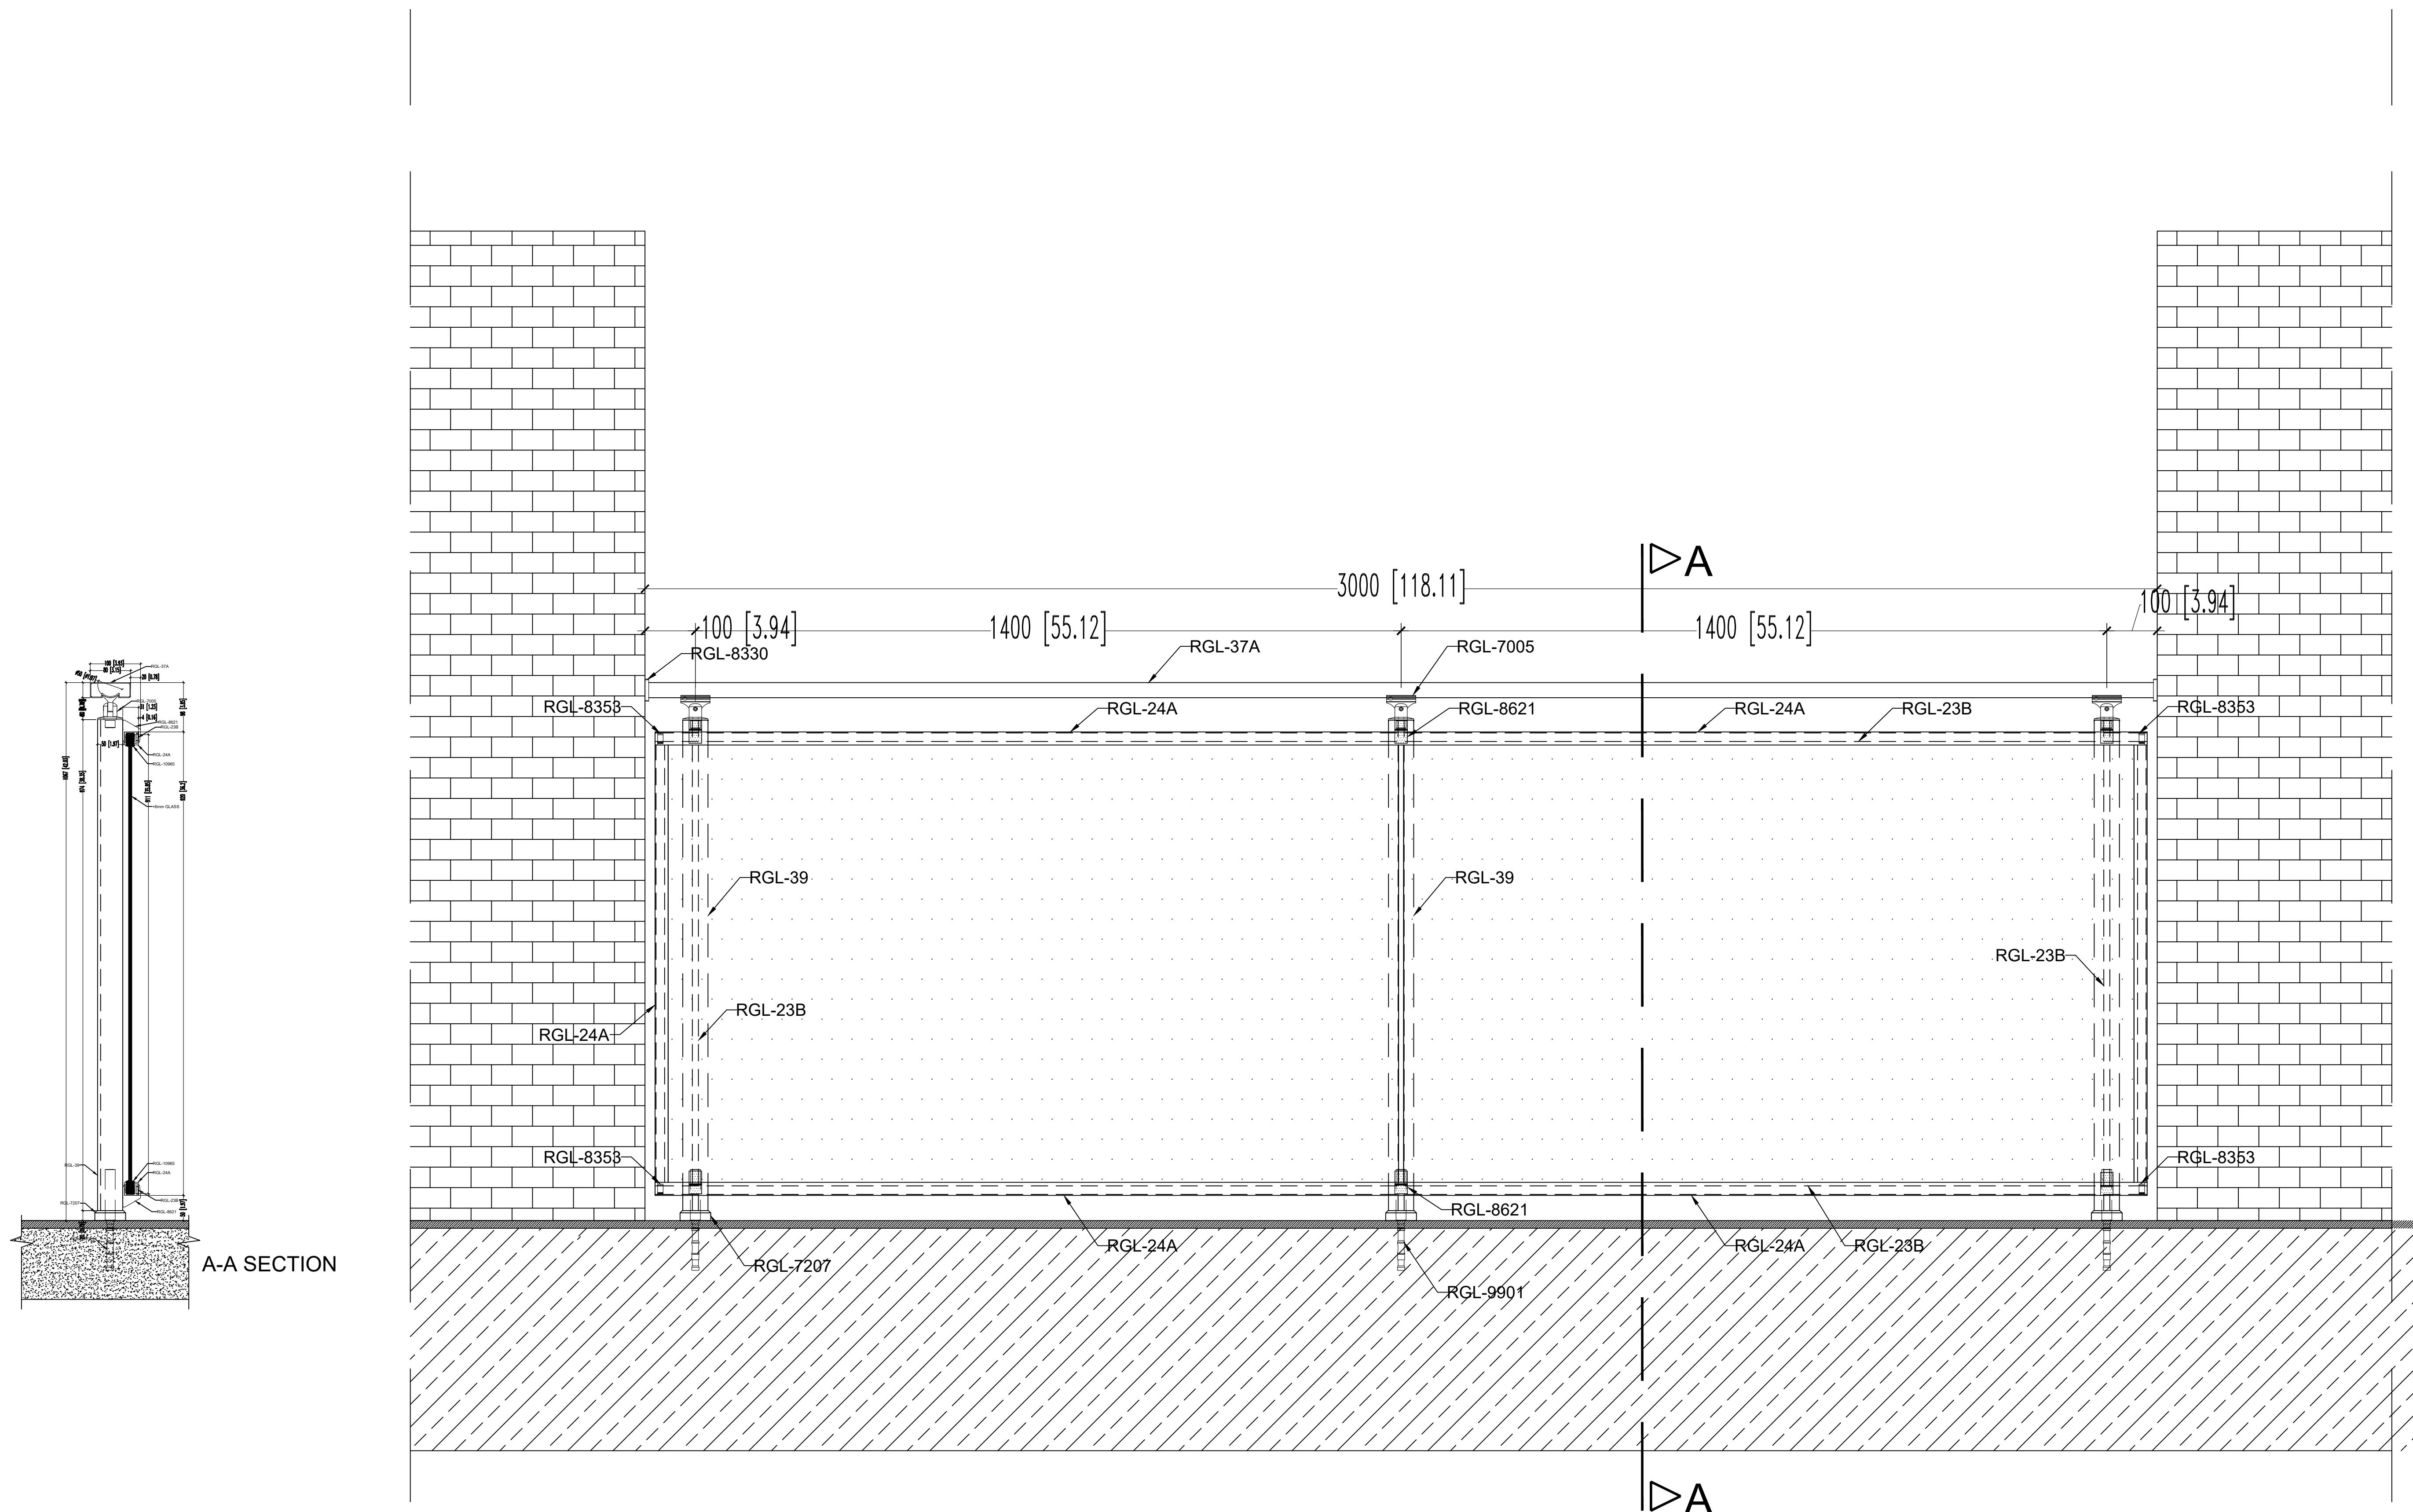

PROJECT TITLE
Shoe Base Aluminum Glass Railings

SHEET TITLE
Option 1

DRAWING BY
PAULA COMBARIZA
DATE
September 02, 2019

SET	SHEET NO.
SCALE	D.F.3
N.F.S	