


A-A SECTION

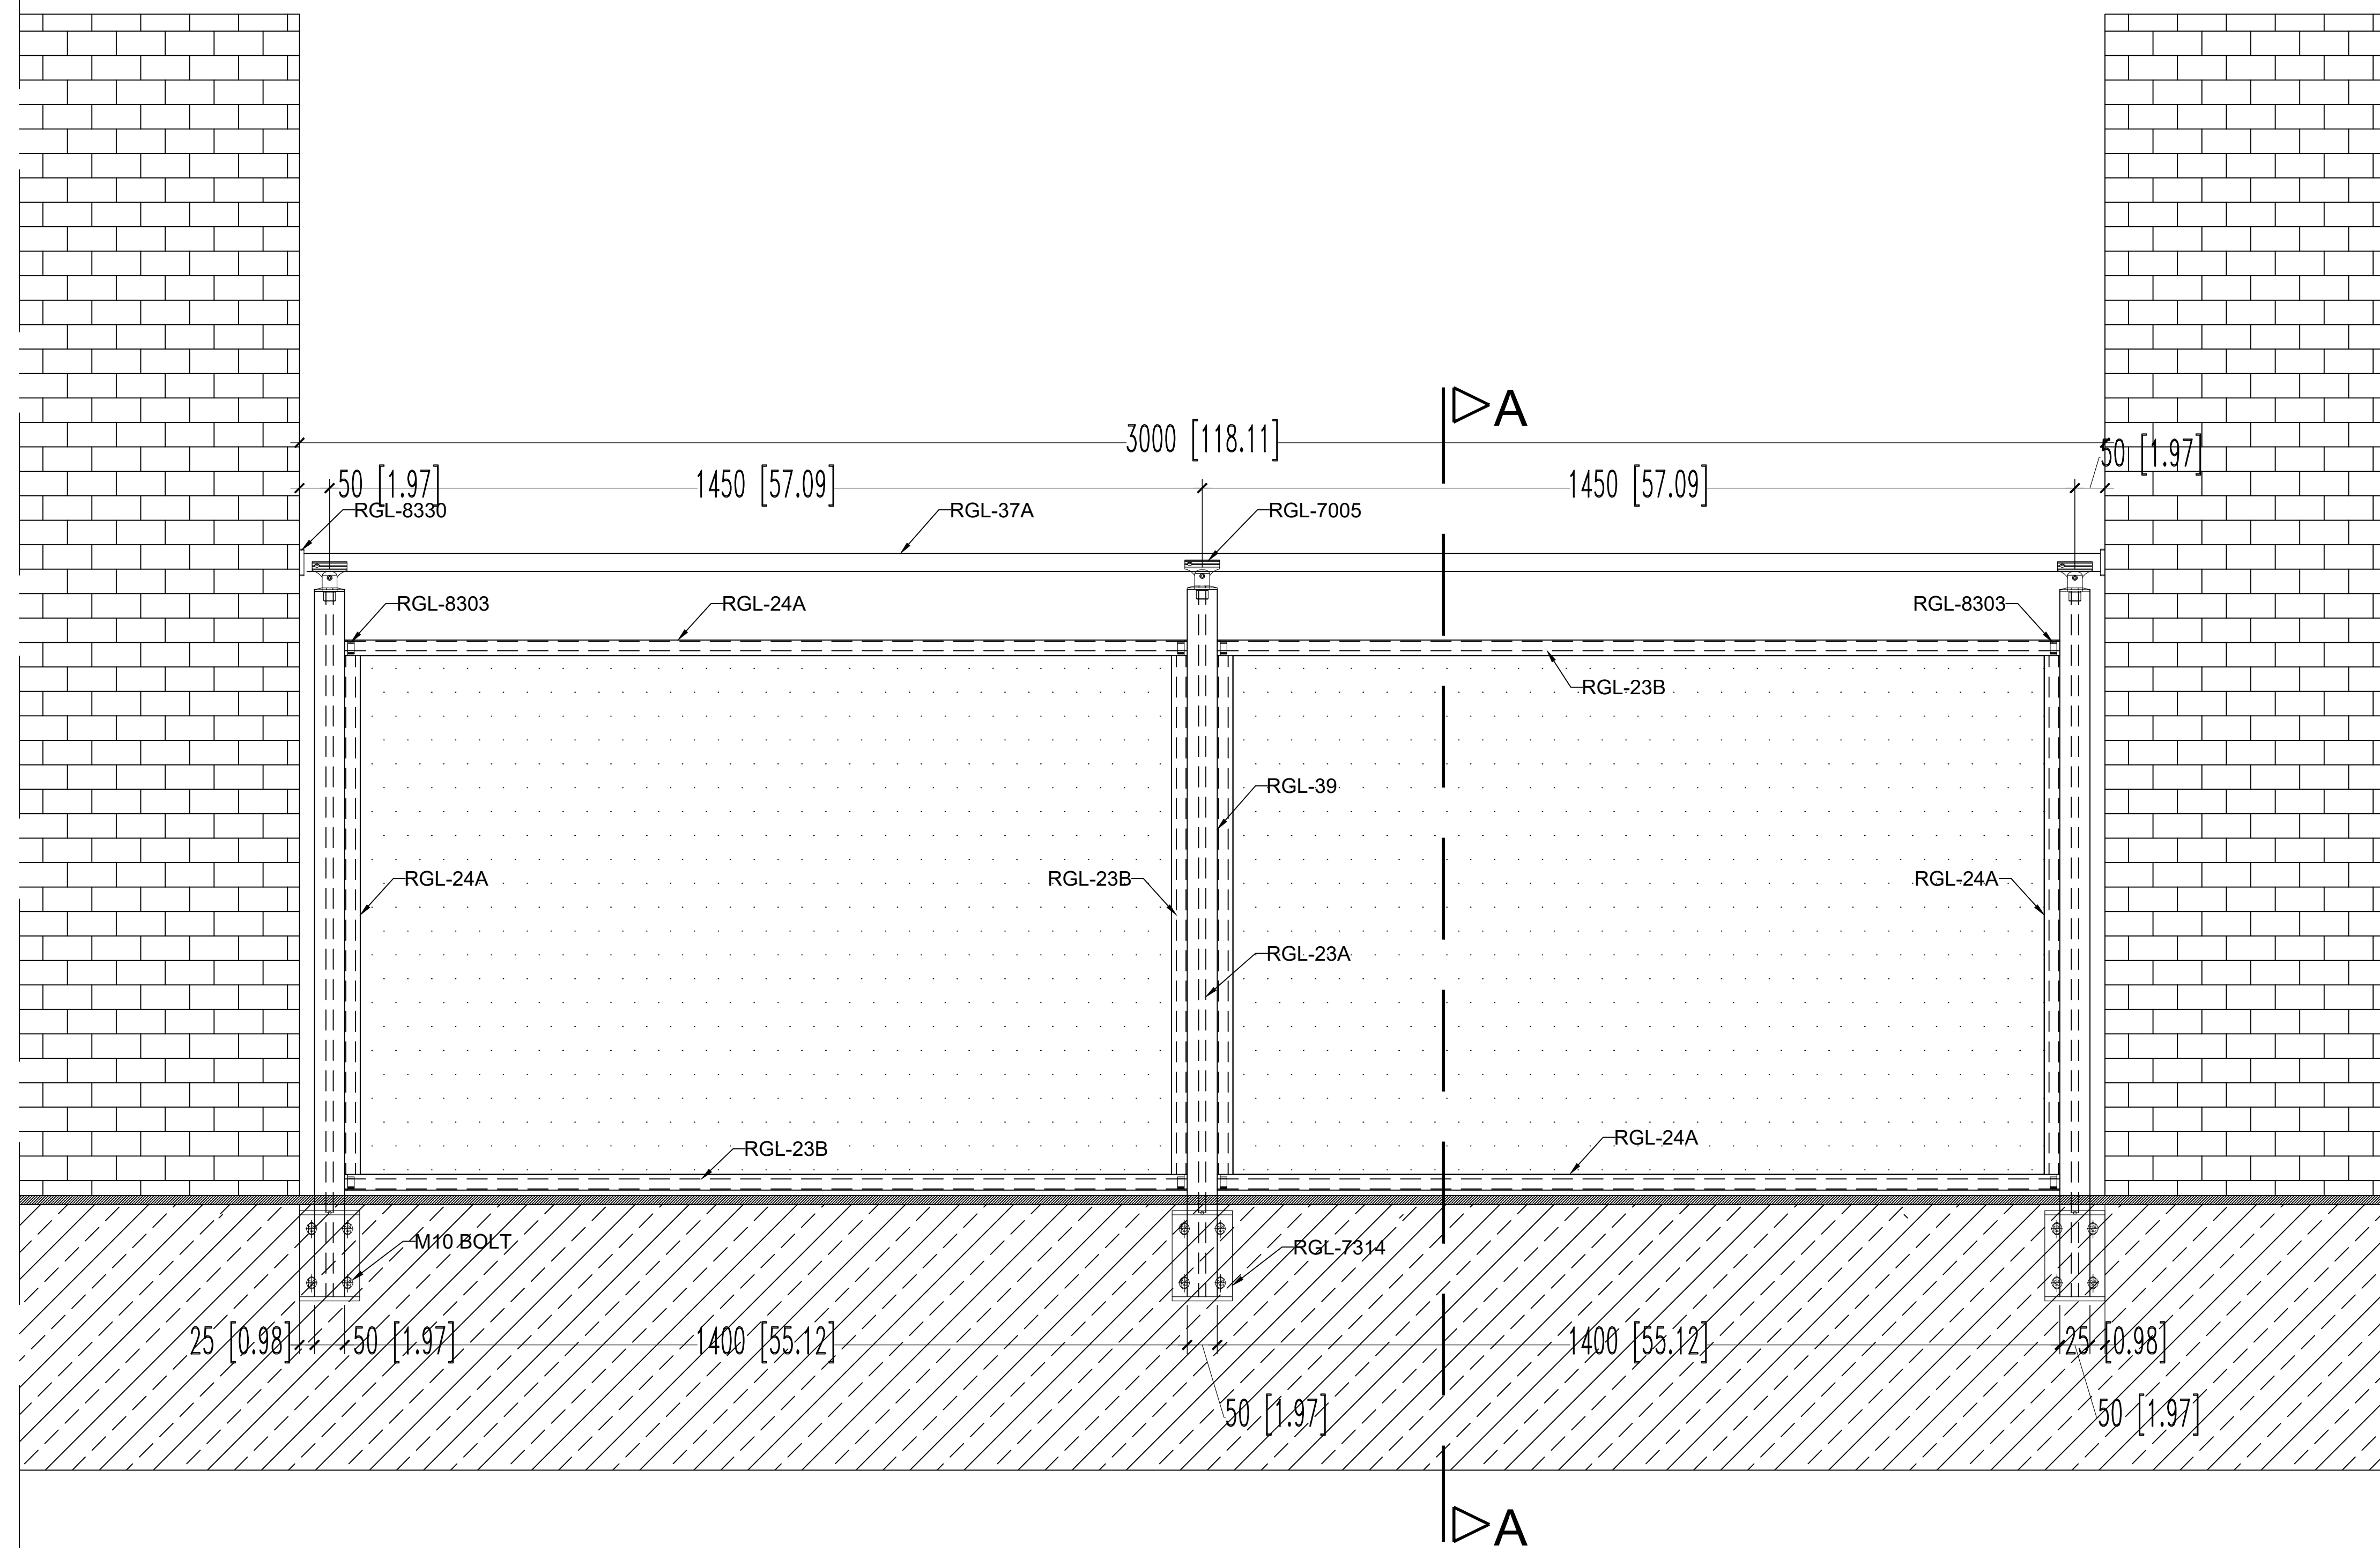

PROJECT TITLE
Stand Off Aluminum Glass Railings

SHEET TITLE

DRAWING BY
PAULA COMBARIZA
DATE
September 02, 2019

SET	SHEET NO.
SCALE	D.F.3
N.F.S	